

Nyomvonal_szalag
0+025.00

M=1:100
Alapszint: 104.00 mBf.

TÁVOLSÁG	TEREP	TÁVOLSÁG	PÁLYA
-12.00	108.46		
-11.56	108.49	-11.35	108.61
-10.69	108.49	-10.75	108.60
-8.50	108.49		
-7.61	108.49	-7.75	108.56
-5.38	108.44		
-4.08	108.49	-4.00	108.39
-3.74	108.39		
-0.27	108.42		
0.00	108.42	0.00	108.47
0.96	108.43		
3.85	108.48	4.00	108.55
4.30	108.46		
4.87	108.52	4.95	108.66
5.63	108.51		
6.37	108.51		
7.15	108.51		
7.73	108.52	7.95	108.71
		8.45	108.71
12.00	108.58		

Nyomvonal_szalag
0+050.00

M=1:100
Alapszint: 104.00 mBf.

TÁVOLSÁG	TEREP	TÁVOLSÁG	PÁLYA
-12.00	108.60		
		-11.35	108.74
-10.79	108.60	-10.75	108.73
-8.55	108.60		
-7.74	108.58	7.95	108.68
-6.76	108.58		
-4.34	108.45		
-4.22	108.43		
-4.01	108.39	-4.00	108.51
-2.94	108.33		
-0.88	108.48		
-0.33	108.52		
0.00	108.52	0.00	108.59
0.16	108.53		
2.07	108.55	4.00	108.67
4.43	108.61		
4.75	108.63		
6.66	108.60		
7.07	108.60		
8.29	108.61	8.35	108.86
10.31	108.61		
11.33	108.64	11.35	108.90
12.00	108.63	11.85	108.91

Nyomvonal_szalag
0+075.00

M=1:100
Alapszint: 104.00 mBf.

TÁVOLSÁG	TEREP	TÁVOLSÁG	PÁLYA
-12.00	108.74		
-11.25	108.74	-11.35	108.63
-10.83	108.74	-10.75	108.62
-8.01	108.70	-7.95	108.58
-7.73	108.69		
-7.47	108.70		
-4.60	108.78		
-4.10	108.67	-4.00	108.41
-3.83	108.74		
-2.37	108.47		
0.00	108.41	0.00	108.49
0.67	108.44		
2.00	108.66	4.00	108.57
5.68	108.78		
8.39	108.84	8.35	108.75
9.32	108.88		
11.24	108.94	11.35	108.79
12.00	108.93	11.85	108.80

Nyomvonal_szalag
0+100.00

M=1:100
Alapszint: 105.00 mBf.

TÁVOLSÁG	TEREP	TÁVOLSÁG	PÁLYA
-12.00	108.94		
-11.09	108.95	-11.35	108.85
-10.97	108.93	-10.75	108.84
-10.35	108.92		
-9.98	108.88		
-7.84	108.87	-7.75	108.79
-5.02	108.90		
-4.73	108.96		
-4.51	108.87		
-4.17	108.75	-4.00	108.62
-4.04	108.74		
-3.75	108.62		
-2.26	108.59		
0.00	108.59	0.00	108.70
3.14	108.73		
3.45	108.76		
3.99	108.70	4.00	108.78
7.17	108.93		
8.43	108.96	8.35	108.97
10.79	109.06		
11.29	109.06	11.35	109.01
11.49	109.05		
12.00	109.04	11.85	109.02



Nyomvonal_szalag
0+125.00

M=1:100
Alapszint: 105.00 mBf.

TÁVOLSÁG	TEREP	TÁVOLSÁG	PÁLYA
-12.00	109.05		
-11.10	109.09	-11.35	109.09
		-10.75	109.08
-8.60	109.05		
-7.83	109.05	-7.95	109.03
-7.10	109.04		
-4.75	109.09		
-4.00	108.86	-4.00	108.86
-3.67	108.87		
-2.23	108.88		
0.00	108.89	0.00	108.94
		4.00	109.02
6.80	108.96		
8.24	108.99	8.25	109.20
9.84	109.01		
11.00	109.04	11.35	109.25
11.40	109.05		
12.00	109.12	11.85	109.26

Nyomvonal_szalag
0+150.00

M=1:100
Alapszint: 105.00 mBf.

TÁVOLSÁG	TEREP	TÁVOLSÁG	PÁLYA
-12.00	109.19	-11.35	109.19
-11.09	109.22	-10.75	109.18
-8.01	109.21	-7.95	109.13
-7.89	109.21		
-7.11	109.19		
-6.52	109.24		
-4.74	109.26		
-4.51	109.11		
-4.08	109.07	-4.00	108.96
-3.98	108.98		
-2.66	109.00		
0.00	109.04	0.00	109.04
		4.00	109.12
6.23	109.15		
6.75	109.16	7.00	109.18
6.85	109.25		
7.27	109.31		
7.96	109.34	7.95	109.30
8.20	109.30		
11.20	109.25	10.95	109.34
11.65	109.23	11.45	109.35
12.00	109.23		


Nyomvonal_szalag
 0+175.00

M=1:100
 Alapszint: 105.00 mBf.

TÁVOLSÁG	TEREP	TÁVOLSÁG	PÁLYA
-12.00	109.38		
-11.74	109.38		
		-11.25	109.27
		-10.65	109.26
-8.04	109.32		
-7.67	109.31	-7.65	109.22
-7.44	109.31		
-7.22	109.31		
-7.05	109.31	-7.00	109.11
-6.47	109.10		
-3.84	109.14	-4.00	109.05
-1.56	109.18		
0.00	109.19	0.00	109.13
		4.00	109.21
6.59	109.25		
7.08	109.25	7.00	109.27
7.25	109.35		
8.20	109.39	7.85	109.39
9.27	109.40		
9.77	109.41		
10.90	109.42	10.95	109.43
11.23	109.44	11.45	109.44
11.79	109.43		
12.00	109.42		

Nyomvonal_szalag
 0+200.00

M=1:100
 Alapszint: 105.00 mBf.

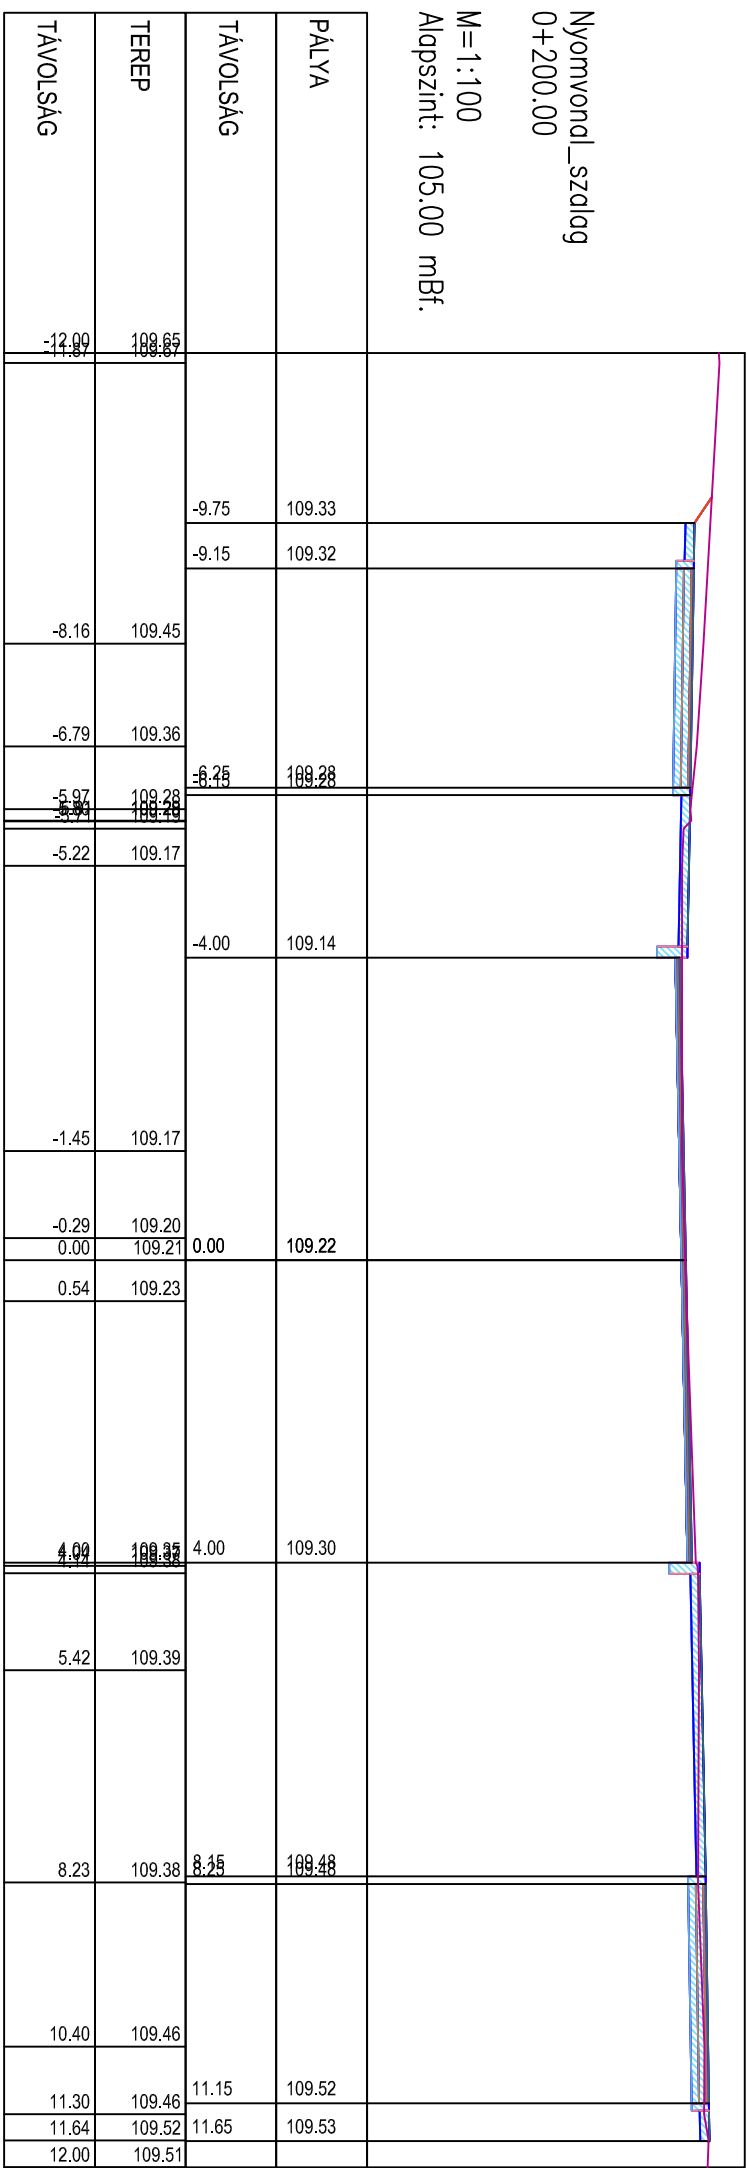

Nyomvonal_szalag
 0+225.00


M=1:100
 Alapszint: 105.00 mBf.

TÁVOLSÁG	TEREP	TÁVOLSÁG	PÁLYA
-12.00	109.50		
-11.36	109.51		
-10.42	109.51		
		-9.75	109.42
-9.04	109.51	-9.15	109.41
-8.12	109.52		
-7.23	109.53		
-7.06	109.51		
		-6.25	109.37
-4.73	109.26		
-4.10	109.35		
-4.02	109.27	-4.00	109.23
-3.70	109.28		
-3.49	109.28		
0.00	109.31	0.00	109.31
3.51	109.31		
		4.00	109.39
4.45	109.38		
5.40	109.39		
5.88	109.40		
7.80	109.47		
8.09	109.48	8.25	109.57
9.52	109.37		
11.24	109.36	11.15	109.61
11.62	109.43	11.65	109.62
12.00	109.47		



Nyomvonal_szalag
 0+250.00

M=1:100
 Alapszint: 105.00 mBf.

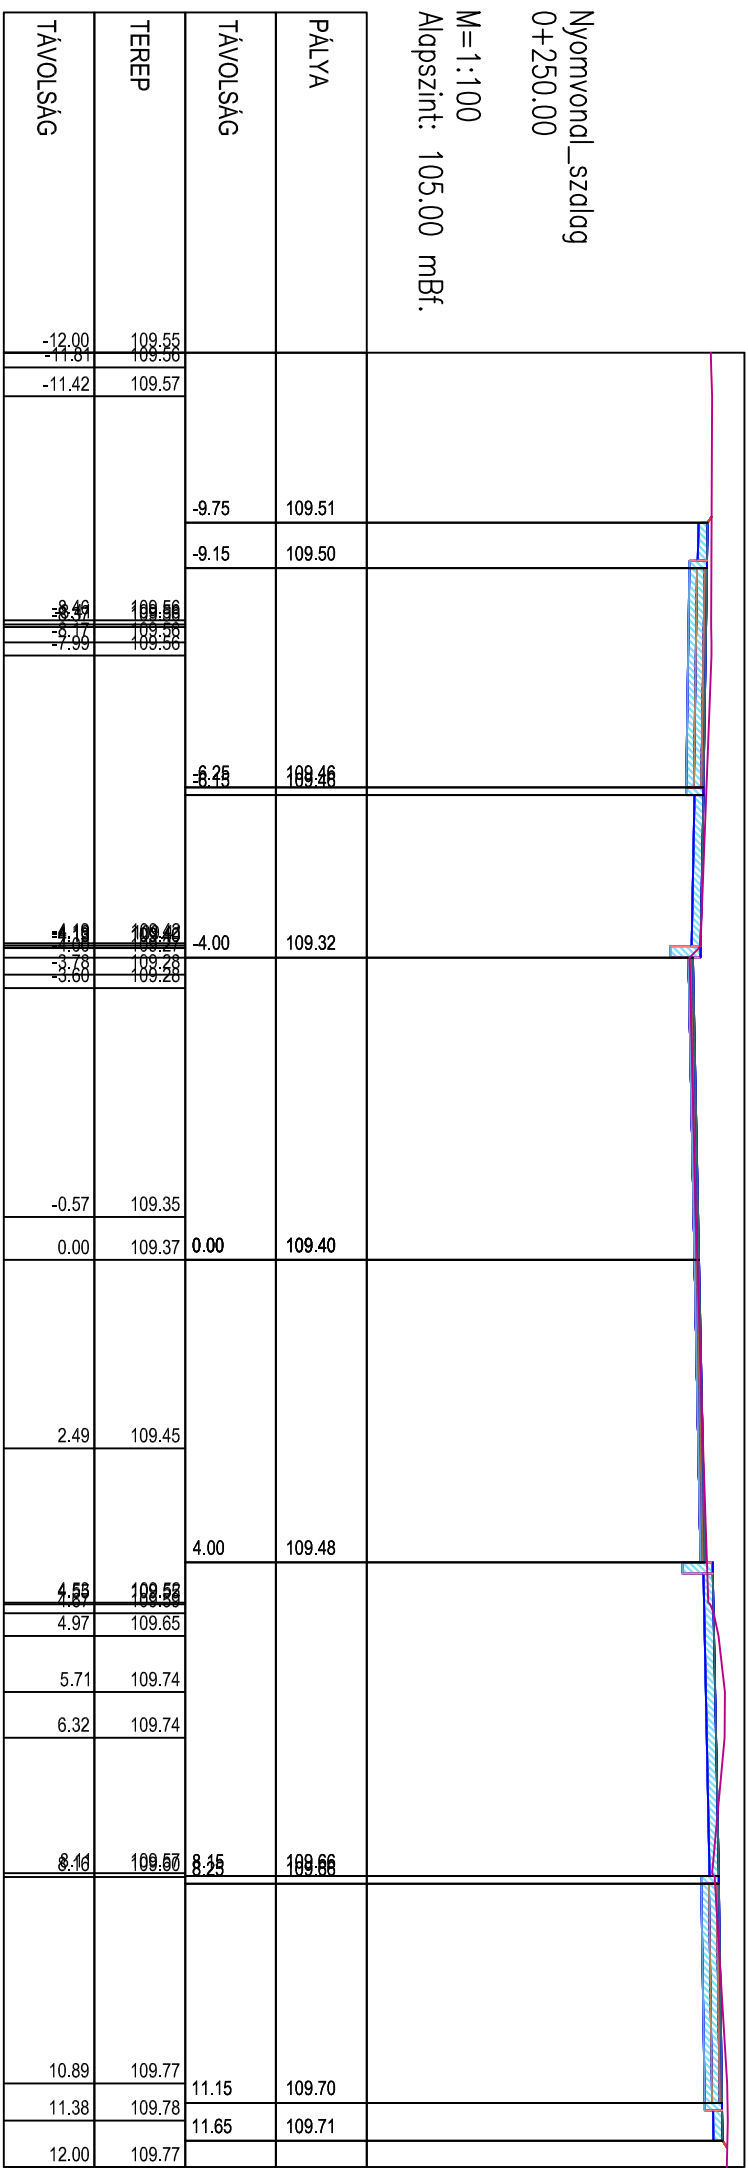

Nyomvonal_szalag
0+275.00

M=1:100
Alapszint: 105.00 mBf.

TÁVOLSÁG	TEREP	TÁVOLSÁG	PÁLYA
-12.00	109.58	-11.45	109.64
		-10.45	109.62
-9.35	109.50		
-8.87	109.52	-9.00	109.50
-6.53	109.52		
-4.69	109.50		
-4.42	109.50		
-4.18	109.42	-4.00	109.40
-3.98	109.42		
-3.59	109.37		
0.00	109.45	0.00	109.48
3.11	109.52		
3.89	109.54	4.00	109.56
4.11	109.55		
		8.25	109.74
11.33	109.99	11.25	109.78
11.74	110.01	11.75	109.79
12.00	109.99		

Nyomvonal_szalag
 0+300.00

M=1:100
 Alapszint: 105.00 mBf.

TÁVOLSÁG	TEREP	TÁVOLSÁG	PÁLYA
-12.00	109.58		
-11.14	109.56	-11.45	109.66
		-10.45	109.64
-10.13	109.57		
-9.67	109.56		
		-9.00	109.52
-4.62	109.55		
-4.34	109.50		
-4.58	109.56	-4.00	109.42
-0.37	109.48		
0.12	109.72	0.00	109.50
0.45	109.76		
3.06	109.50	4.00	109.58
4.93	109.61		
		8.25	109.76
9.15	109.87		
		11.25	109.81
11.59	109.94	11.75	109.81
12.00	109.91		

Nyomvonal_szalag
 0+325.00


M=1:100
 Alapszint: 105.00 mBf.

TÁVOLSÁG	TEREP	TÁVOLSÁG	PÁLYA
-12.90	109.55		
-11.56	109.55	-11.45	109.68
-10.83	109.52		
		-10.45	109.67
		-9.00	109.54
-7.67	109.61		
-6.00	109.60		
-4.80	109.59		
-4.32	109.49		
-4.74	109.49		
-3.86	109.36	-4.00	109.44
-2.77	109.39		
-1.44	109.40		
0.00	109.44	0.00	109.52
3.24	109.53		
3.84	109.54		
4.03	109.54	4.00	109.60
5.74	109.66		
6.97	109.74		
		8.25	109.78
11.43	109.87	11.25	109.83
		11.75	109.84
12.00	109.84		

Nyomvonal_szalag
 0+350.00

M=1:100
 Alapszint: 105.00 mBf.

TÁVOLSÁG	TEREP	TÁVOLSÁG	PÁLYA
-12.00	109.47	-11.61 -11.44	109.69
-11.61	109.46		
		-11.25	
-9.65	109.51		
-9.06	109.53		
-8.32	109.50		
-5.23	109.52		
-4.55	109.56	-4.00	109.45
-4.21	109.49		
-2.56	109.44		
0.00	109.46	0.00	109.53
1.48	109.49		
3.03	109.54	4.00	109.61
3.03	109.54		
7.41	109.74		
8.11	109.74	8.25	109.79
8.89	109.80		
11.30	109.85	11.45	109.84
11.68	109.85	11.95	109.85
12.00	109.79		

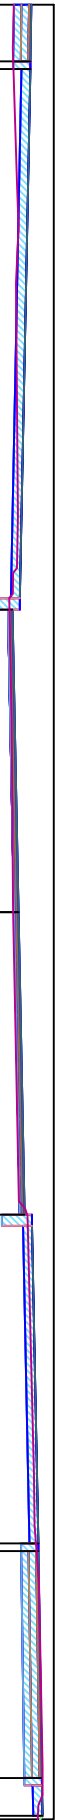

Nyomvonal_szalag
0+375.00

M=1:100
Alapszint: 105.00 mBf.

TÁVOLSÁG	TEREP	TÁVOLSÁG	PÁLYA
-12.00	109.38	-11.25	109.57
-9.74	109.40		
-4.48	109.40		
-4.48	109.40	-4.00	109.33
-3.93	109.29		
-2.10	109.32		
-1.31	109.33		
0.00	109.36	0.00	109.41
1.04	109.38		
2.83	109.42		
3.89	109.45	4.00	109.49
3.92	109.45		
4.63	109.63		
7.33	109.56		
8.08	109.57	8.25	109.68
8.70	109.57		
11.18	109.66		
11.56	109.64	11.45	109.72
12.00	109.65	11.95	109.73

Nyomvonal_szalag
 0+400.00

M=1:100
 Alapszint: 105.00 mBf.

TÁVOLSÁG	TEREP	TÁVOLSÁG	PÁLYA
-12.00	109.38		
-8.96	109.37		
-8.70	109.36		
-8.24	109.35		
-6.76	109.33		
-6.69	109.32		
-5.18	109.20		
		-4.65	109.32
-4.14	109.19	-4.00	109.21
-1.25	109.20		
-0.94	109.26		
0.00	109.22	0.00	109.29
3.52	109.37		
3.24	109.39	4.00	109.37
2.44	109.40		
8.04	109.52	8.25	109.55
10.84	109.50		
11.44	109.53		
		11.45	109.60
12.00	109.64	11.95	109.61



Nyomvonal_szalag
 0+425.00

M=1:100
 Alapszint: 105.00 mBf.

TÁVOLSÁG	TEREP	TÁVOLSÁG	PÁLYA
-12.00	109.15	-11.35	109.22
		-10.75	109.21
		-7.95	109.16
-5.79	109.15		
-4.76	109.14		
-4.08	109.02	-4.00	108.99
-3.02	108.97		
0.00	108.96	0.00	109.07
2.68	109.06		
3.97	109.10	4.00	109.15
4.98	109.17		
		4.85	109.27
8.04	109.34	7.95	109.31
		8.45	109.32
9.01	109.17		
10.19	109.33		
11.10	109.34		
12.00	109.41		

Nyomvonal_szalag
0+450.00

M=1:100
Alapszint: 105.00 mBf.

TÁVOLSÁG	TEREP	TÁVOLSÁG	PÁLYA
-12.00	108.81		
-11.26	108.81	-11.35	108.99
		-10.75	108.98
-9.46	108.85		
		-7.95	108.84
-4.52	108.80		
-4.00	108.77	-4.00	108.77
-1.59	108.71		
0.00	108.74	0.00	108.85
3.85	108.81	4.00	108.93
		4.95	109.04
6.03	108.81		
		7.95	109.09
		8.45	109.09
10.65	108.86		
11.32	108.89		
12.00	108.89		

Nyomvonal_szalag
0+475.00

M=1:100
Alapszint: 105.00 mBf.

TÁVOLSÁG	TEREP	TÁVOLSÁG	PÁLYA
-12.00	108.72	-11.35	108.77
		-10.75	108.76
-8.17	108.69	-7.95	108.72
-4.82	108.64		
-4.65	108.62		
-4.00	108.59	-4.00	108.54
-3.60	108.46		
-0.94	108.50		
0.00	108.53	0.00	108.62
0.73	108.53		
1.06	108.56		
4.06	108.72	4.00	108.70
		4.05	108.82
5.59	108.93		
5.88	108.96		
6.11	108.95		
7.98	108.76	7.95	108.86
		8.45	108.87
9.52	108.78		
10.00	108.82		
12.00	108.83		

Nyomvonal_szalag
0+500.00

M=1:100
Alapszint: 105.00 mBf.

TÁVOLSÁG	TEREP	TÁVOLSÁG	PÁLYA
-12.00	108.52		
		-11.35	108.61
		-10.75	108.60
-9.57	108.50		
		-7.95	108.56
-4.82	108.49		
-4.32	108.43		
-4.04	108.43	-4.00	108.39
-3.72	108.32		
-2.93	108.34		
-2.57	108.35		
0.00	108.42	0.00	108.47
0.35	108.43		
0.86	108.44		
		4.00	108.55
4.00	108.40		
		4.85	108.67
5.67	108.79		
6.49	108.82		
7.04	108.76		
7.38	108.73		
7.61	108.73		
7.93	108.69	7.95	108.71
8.20	108.70	8.45	108.72
11.08	108.78		
12.00	108.78		


Nyomvonal_szalag
0+525.00

M=1:100
Alapszint: 105.00 mBf.

TÁVOLSÁG	TEREP	TÁVOLSÁG	PÁLYA
-12.00	108.37		
		-11.35	108.50
		-10.75	108.49
-7.78	108.36	-7.95	108.45
-4.78	108.36		
-4.00	108.36	-4.00	108.28
-3.86	108.23		
-1.33	108.26		
0.00	108.28	0.00	108.36
1.94	108.31		
2.71	108.31		
3.23	108.33		
4.00	108.36	4.00	108.44
4.48	108.49		
		4.85	108.55
5.53	108.73		
6.00	108.54		
7.61	108.65		
7.92	108.65	7.95	108.60
8.41	108.73	8.45	108.61
11.17	108.79		
12.00	108.78		

Nyomvonal_szalag
 0+550.00

M=1:100
 Alapszint: 105.00 mBf.

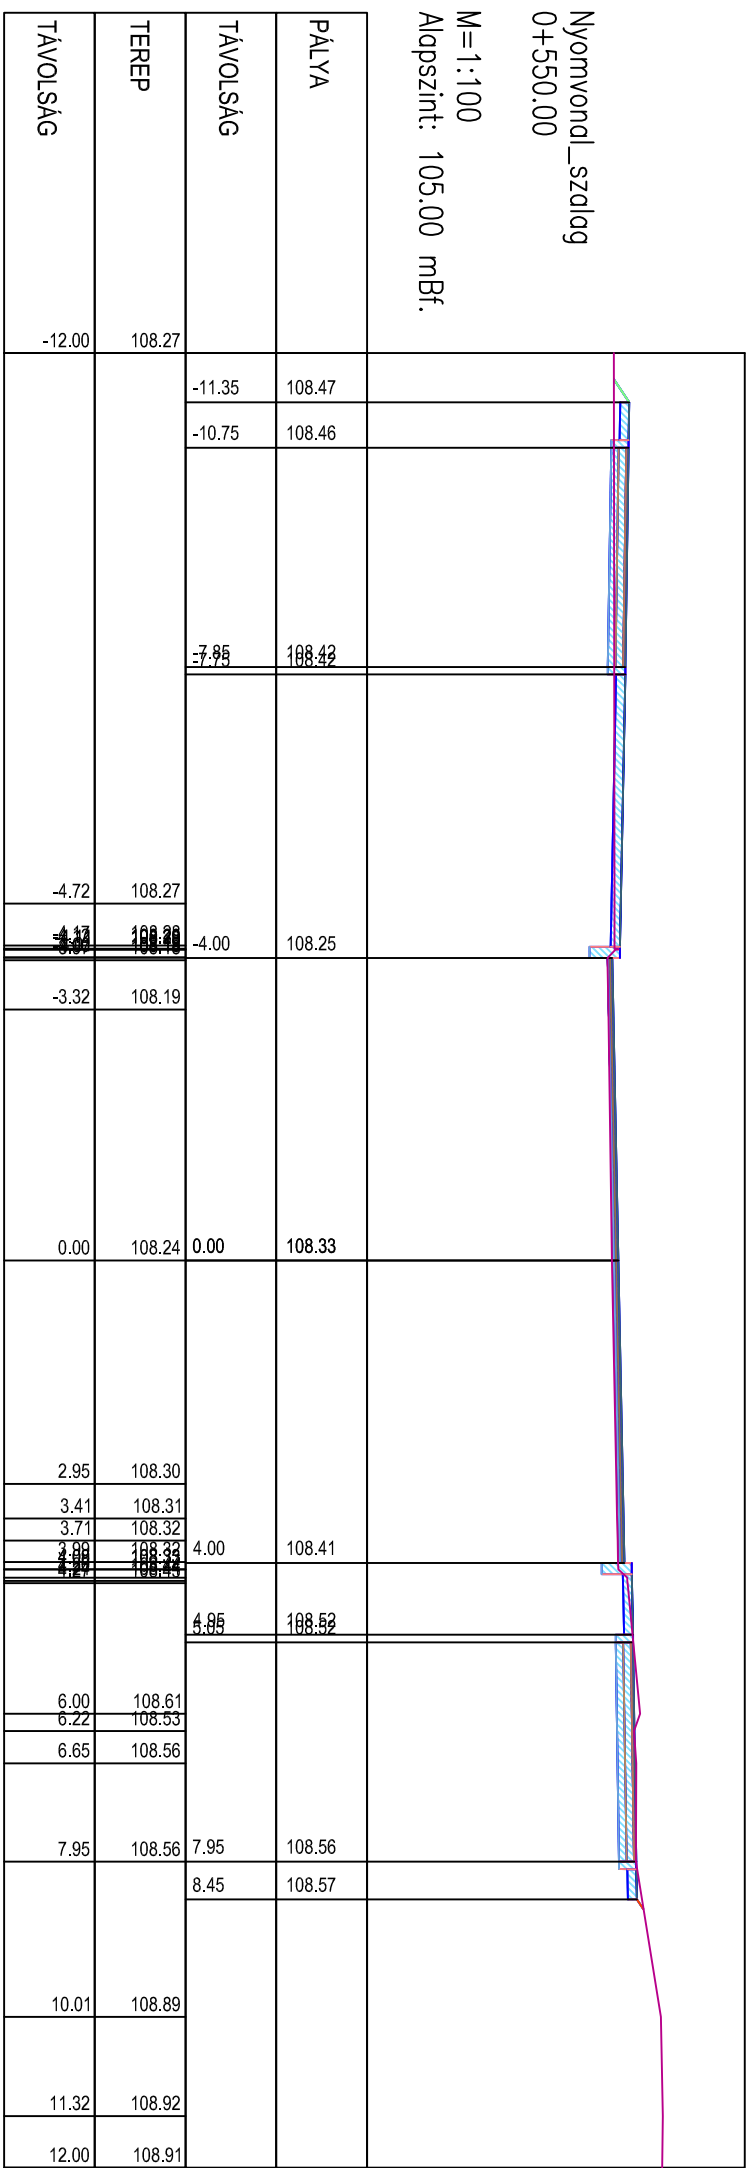

Nyomvonal_szalag
 0+575.00

M=1:100
 Alapszint: 105.00 mBf.

TÁVOLSÁG	TEREP	TÁVOLSÁG	PÁLYA
-12.00	108.24	-11.35	108.49
		-10.75	108.48
		-7.95	108.43
-4.75	108.27		
-4.99	108.26	-4.00	108.26
-3.89	108.19		
-0.58	108.25		
0.00	108.26	0.00	108.34
0.74	108.28		
2.35	108.31		
3.02	108.32		
3.99	108.34	4.00	108.42
4.67	108.46	4.95	108.54
6.30	108.47		
6.79	108.47		
7.98	108.46	7.95	108.58
		8.45	108.59
11.24	108.99		
11.44	108.98		
12.00	108.99		

Nyomvonal_szalag
0+600.00

M=1:100
Alapszint: 104.00 mBf.

TÁVOLSÁG	TEREP	TÁVOLSÁG	PÁLYA
-12.00	108.32	-11.35	108.51
		-10.75	108.50
-8.28	108.34		
-7.92	108.31	-7.95	108.45
-5.26	108.25		
-4.34	108.27		
-4.18	108.26	-4.00	108.28
-1.55	108.24		
0.00	108.26	0.00	108.36
1.95	108.29		
4.03	108.31	4.00	108.44
4.76	108.37	4.05	108.56
7.05	108.39		
7.36	108.38		
7.65	108.37		
8.01	108.37	7.95	108.60
9.00	108.53	8.45	108.61
11.28	108.54		
12.00	108.53		