


Mária utca
0+125.00

M=1:100
Alapszint: 106.00 mBf.

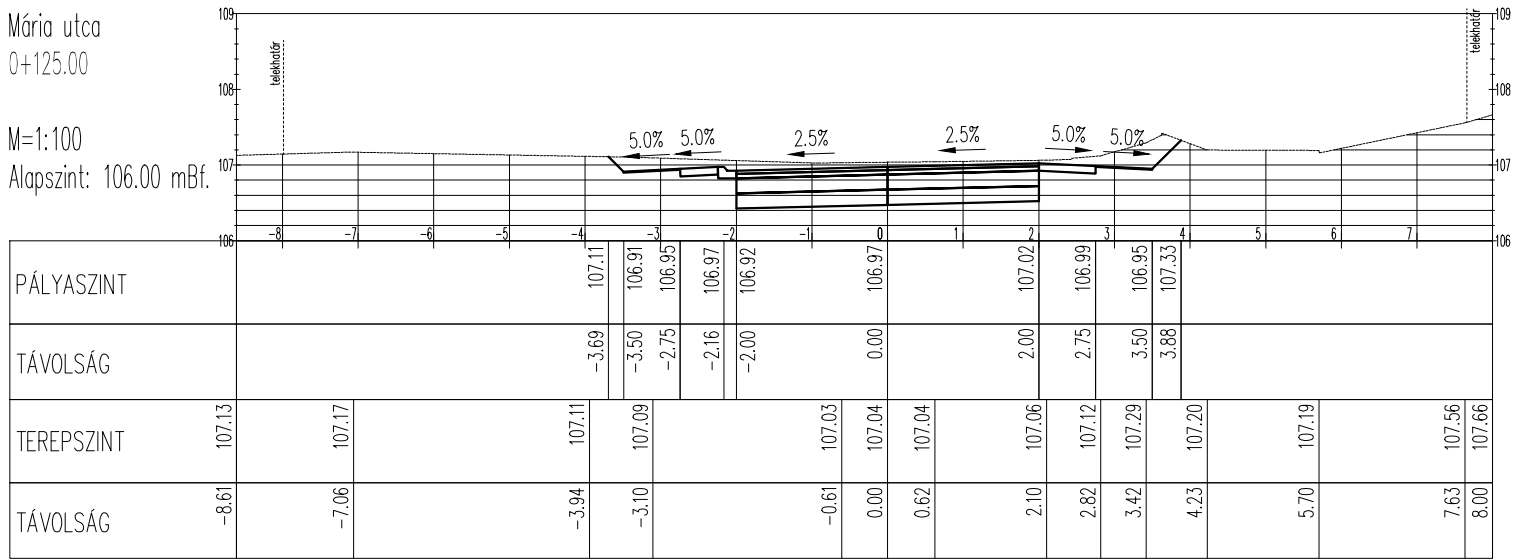

Mária utca
0+150.00

M=1:100
Alapszint: 104.00 mBf.

